



Scale: 1" = 400'

This map was compiled for tax administration purposes only. It does not represent a legal property survey.


Taxyear: 2009

Map Printed: 06/15/2009


# Fennville City

Gap  
Overlap

Parcel Prefix: 03-52-032-

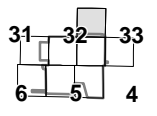

## SECTION 32 NE

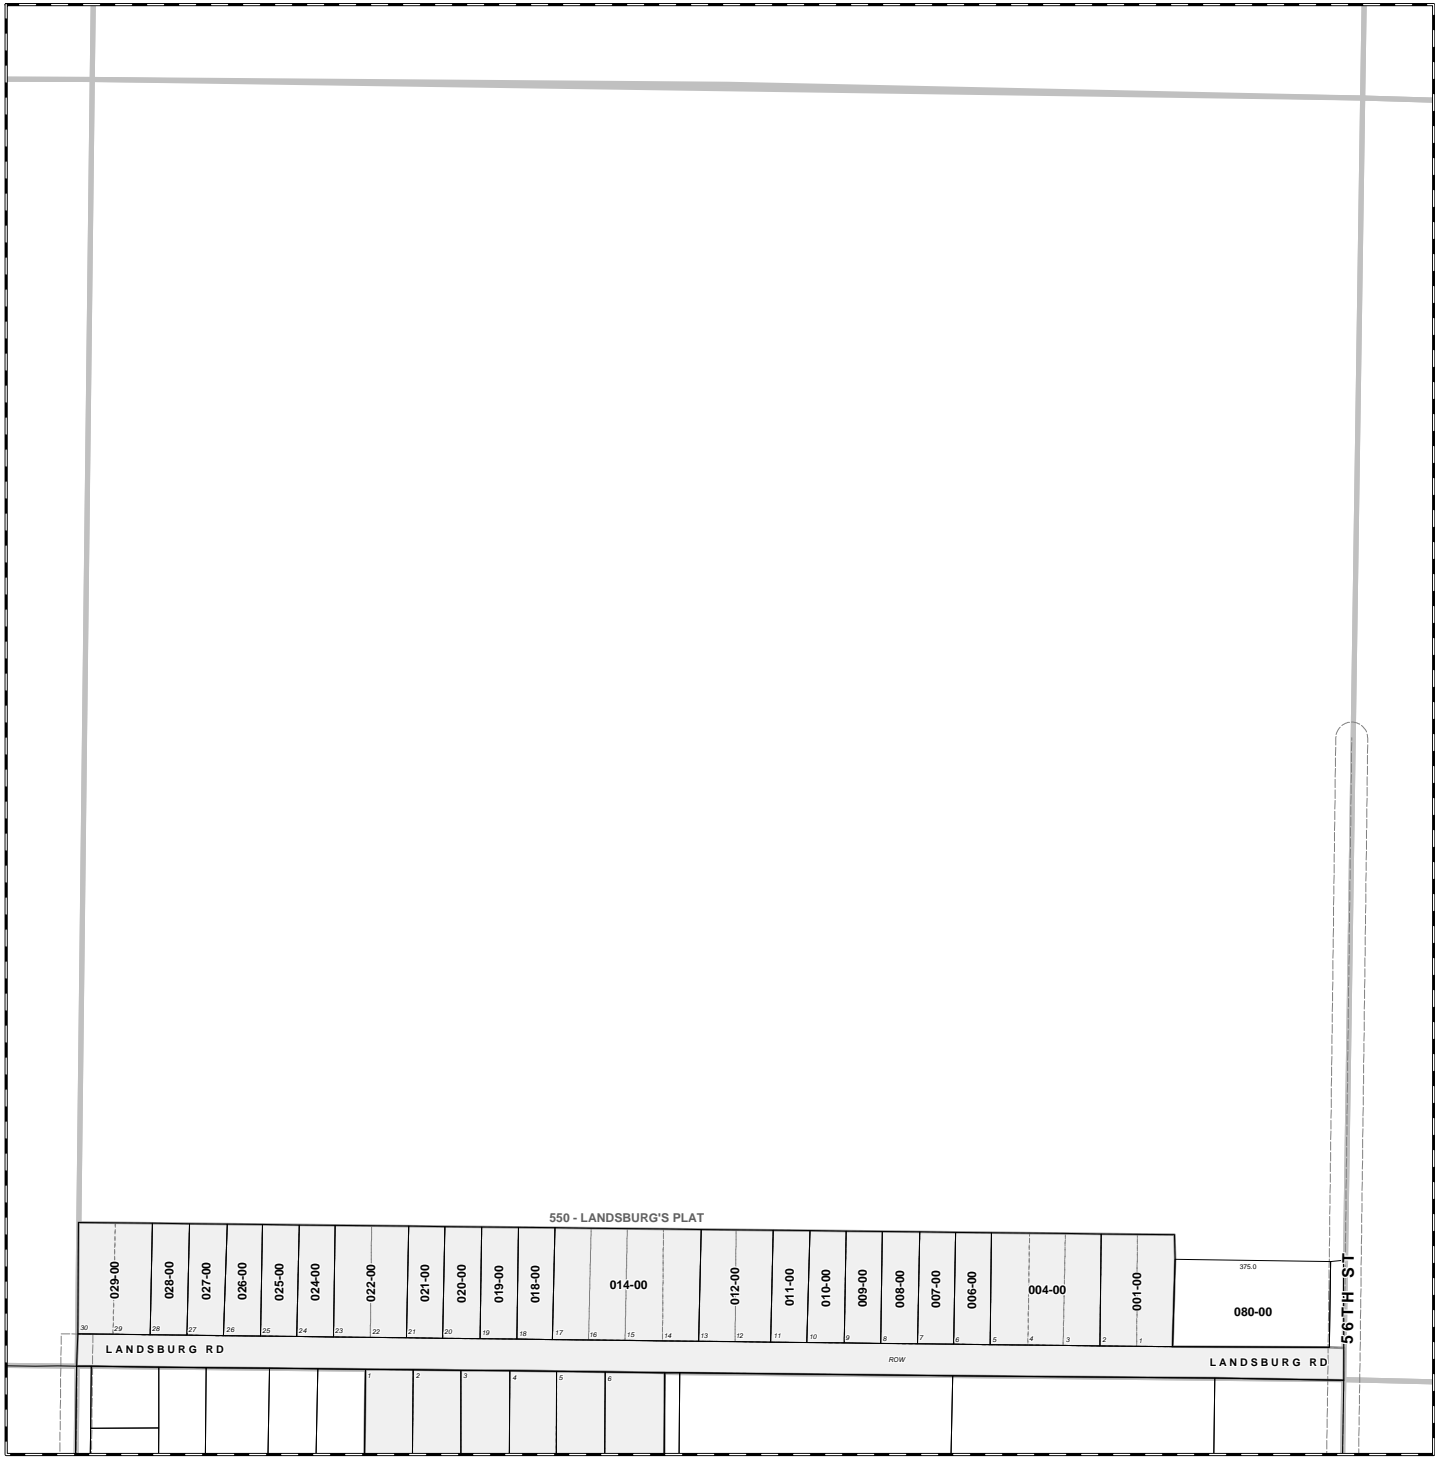

550 - LANDSBURG'S PLAT

029-00	028-00	027-00	026-00	025-00	024-00	022-00	021-00	020-00	019-00	018-00	014-00	012-00	011-00	010-00	009-00	008-00	007-00	006-00	004-00	001-00	080-00									
30	29	28	27	26	25	24	23	22	21	20	19	18	17	16	15	14	13	12	11	10	9	8	7	6	5	4	3	2	1	375.0

LANDSBURG RD

ROW

LANDSBURG RD

56TH ST