



Scale: 1" = 400'

This map was compiled for tax administration purposes only. It does not represent a legal property survey.

Taxyear: 2009

Map Printed: 06/15/2009


Ganges Twp
T2N R16W

Gap
Overlap

Parcel Prefix: 03-07-018-

6	12	4	3	2	1
7	8	9	10	11	12
13	17	16	15	14	13
14	20	21	22	23	24
25	29	28	27	26	25
26	32	33	34	35	36

SECTION 18 NE

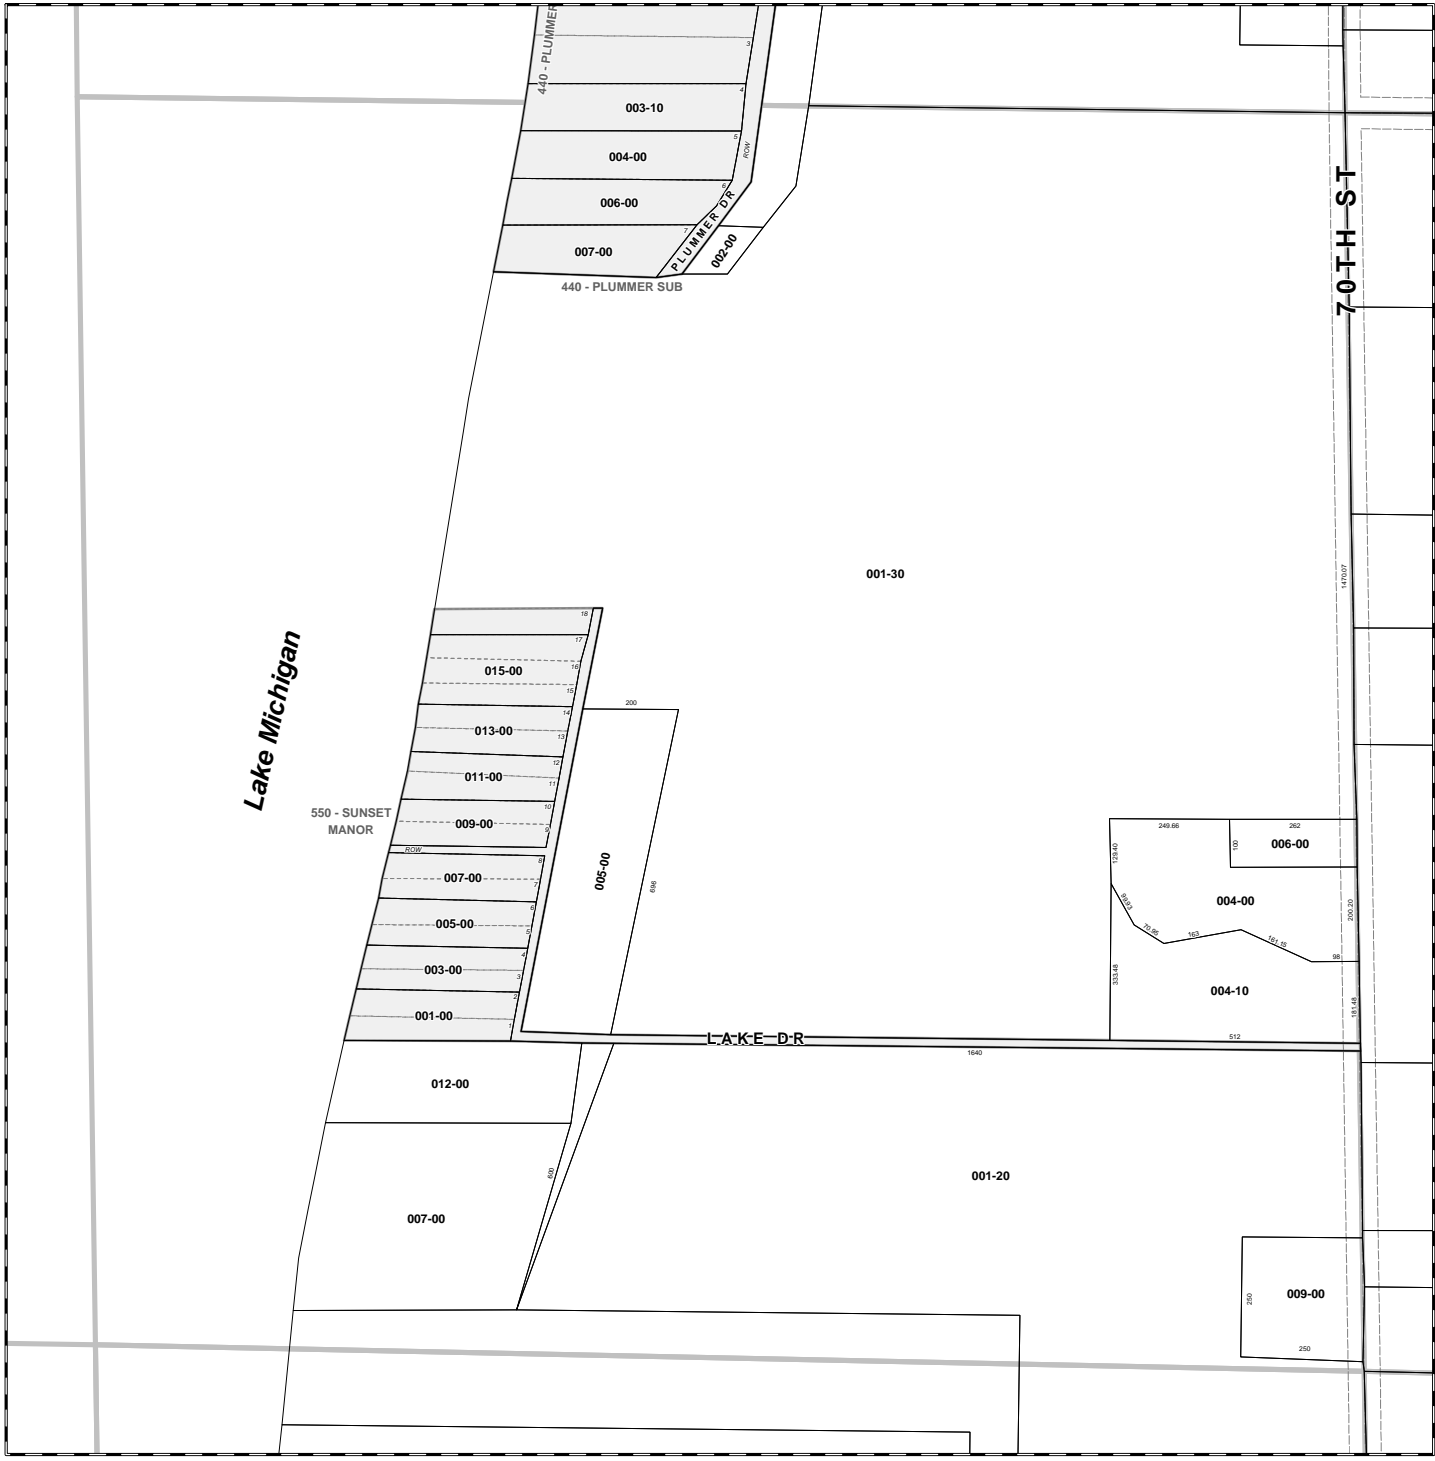

Lake Michigan

550 - SUNSET MANOR

440 - PLUMMER
003-10
004-00
006-00
007-00
PLUMMER DR
002-00
440 - PLUMMER SUB

70TH ST

LAKESHORE DR

012-00

007-00

001-30

001-20

246.66
133.60
333.48
20.85
20.92
163
141.52
512
250
100
006-00
004-00
004-10
181.48
200.20
88

200
009-00
250