



Scale: 1" = 400'

This map was compiled for tax administration purposes only. It does not represent a legal property survey.

Taxyear: 2009

Map Printed: 06/15/2009


Ganges Twp T2N R16W

Gap
Overlap

Parcel Prefix:
03-07-030-

6	7	8	9	10	11	12
13	14	15	16	17	18	19
20	21	22	23	24	25	26
27	28	29	30	31	32	33
34	35	36	37	38	39	40

SECTION 30 SE

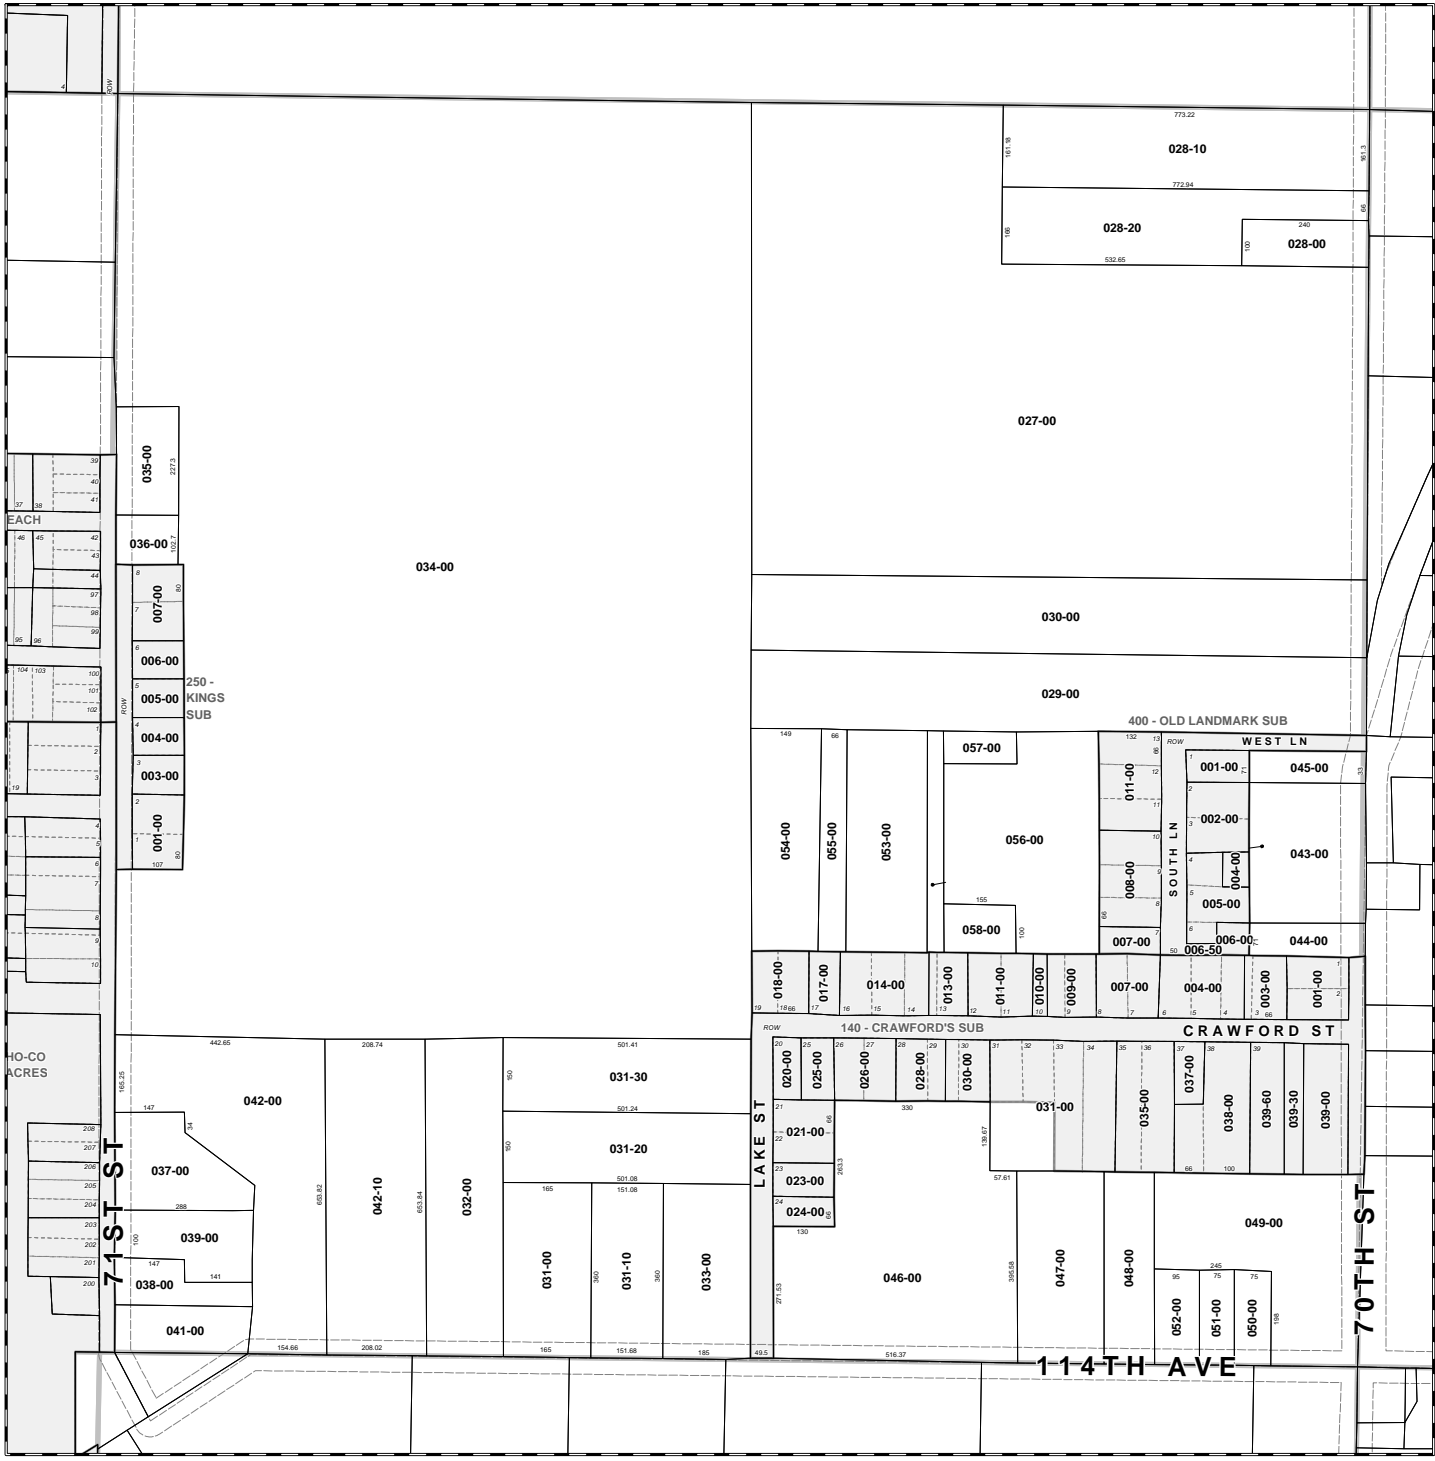

ROW
250 - KINGS SUB

001-00
003-00
004-00
005-00
006-00
007-00
036-00
035-00

250 - KINGS SUB

400 - OLD LANDMARK SUB

140 - CRAWFORD'S SUB

CRAWFORD ST

L A K E S T

70TH ST

114TH AVE

EACH

HO-CO ACRES