



Scale: 1" = 800'

This map was compiled for tax administration purposes only. It does not represent a legal property survey.

Taxyear: 2009

Map Printed: 06/15/2009


Ganges Twp T2N R16W

Gap
Overlap

Parcel Prefix: 03-07-034-

6	7	8	9	10	11	12
13	14	15	16	17	18	19
20	21	22	23	24	25	26
27	28	29	30	31	32	33
34	35	36	37	38	39	40

SECTION 34

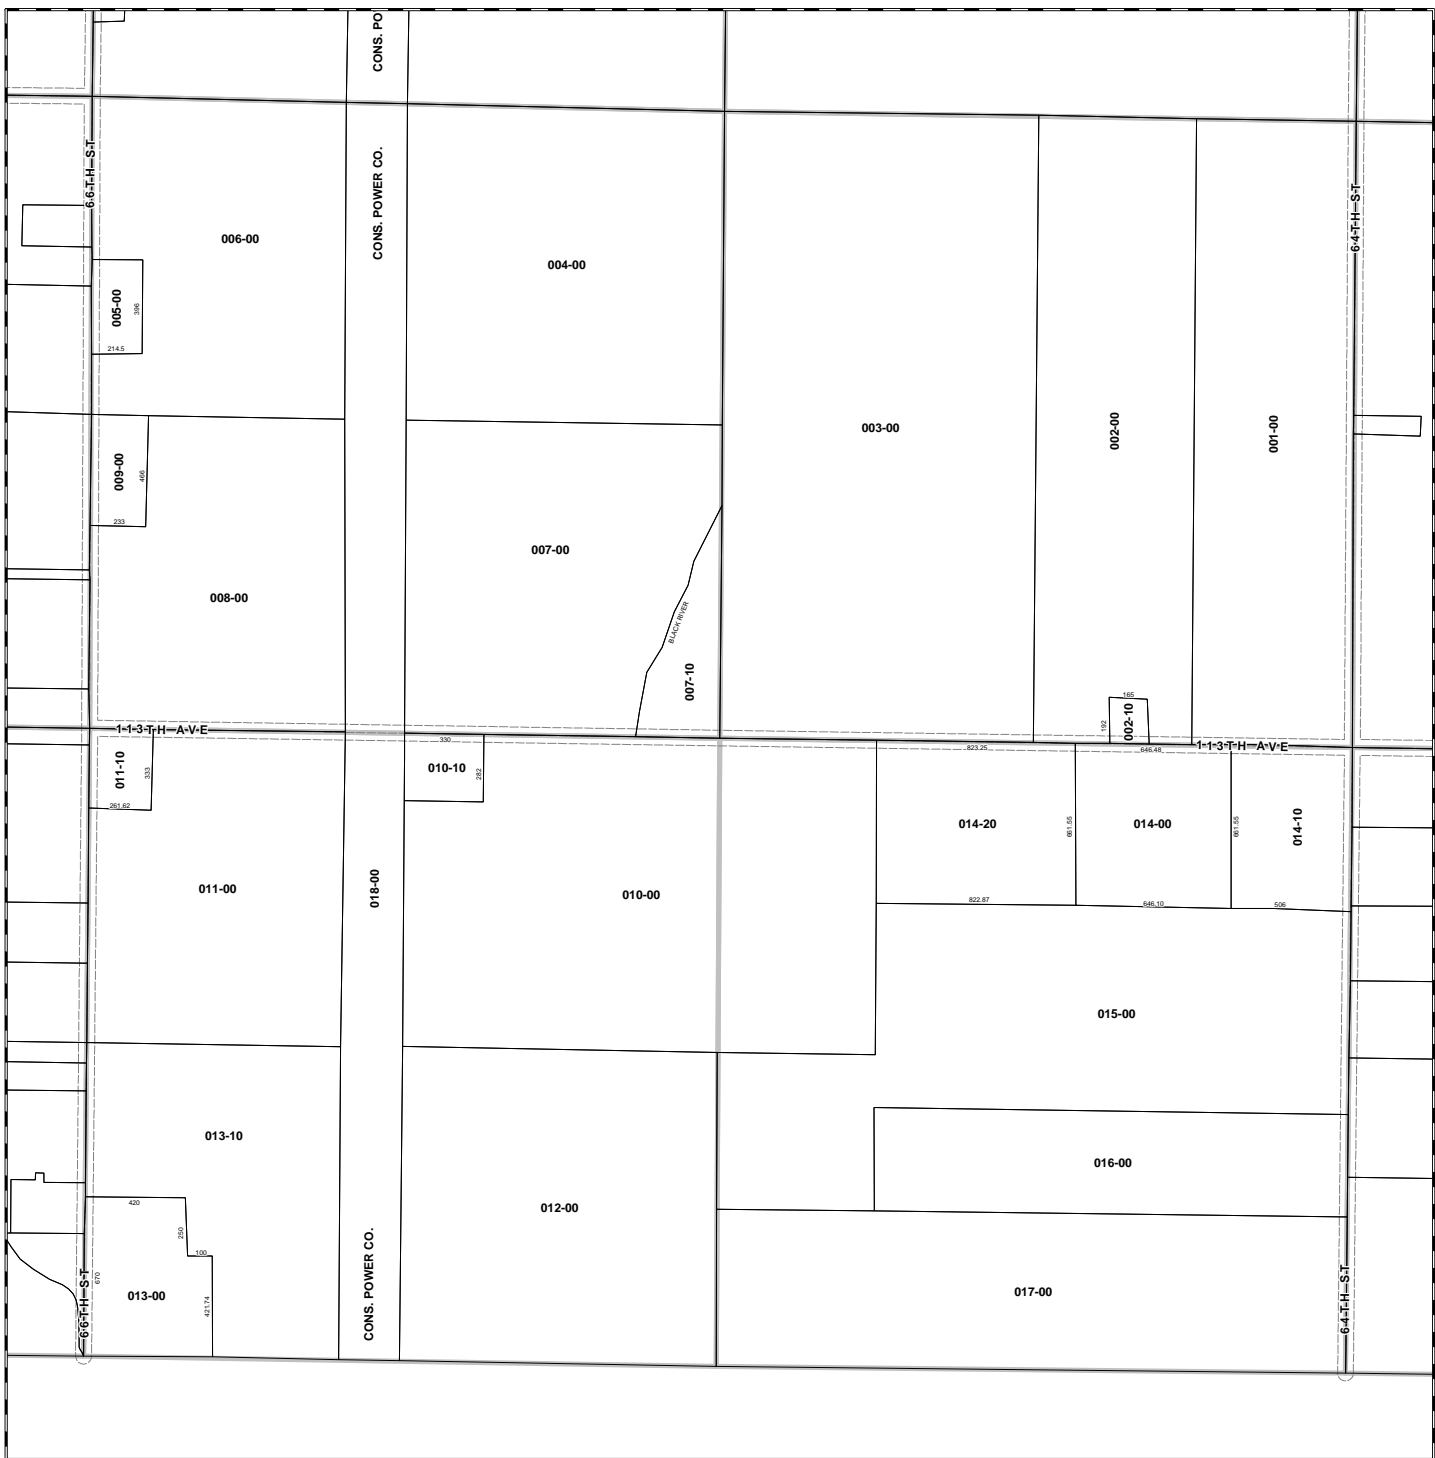

6.6TH-ST

005-00
396
214.5

009-00
400
233

011-10
333
261.62

6.8TH-ST

013-00
420
250
100
411.74

CONS. PO

CONS. POWER CO.

018-00

CONS. POWER CO.

004-00

007-00

010-10
330
232

010-00

012-00

003-00

002-00

001-00

002-10
165
133

014-20
822.87
823.26

014-00
646.41
646.10
671.55

014-10
526
671.55

015-00

016-00

017-00

6.4TH-ST

6.4TH-ST

007-10
BLACK RIVER